


98.35 IN -
26.00 IN -
58.37 OUTSIDE
162.72

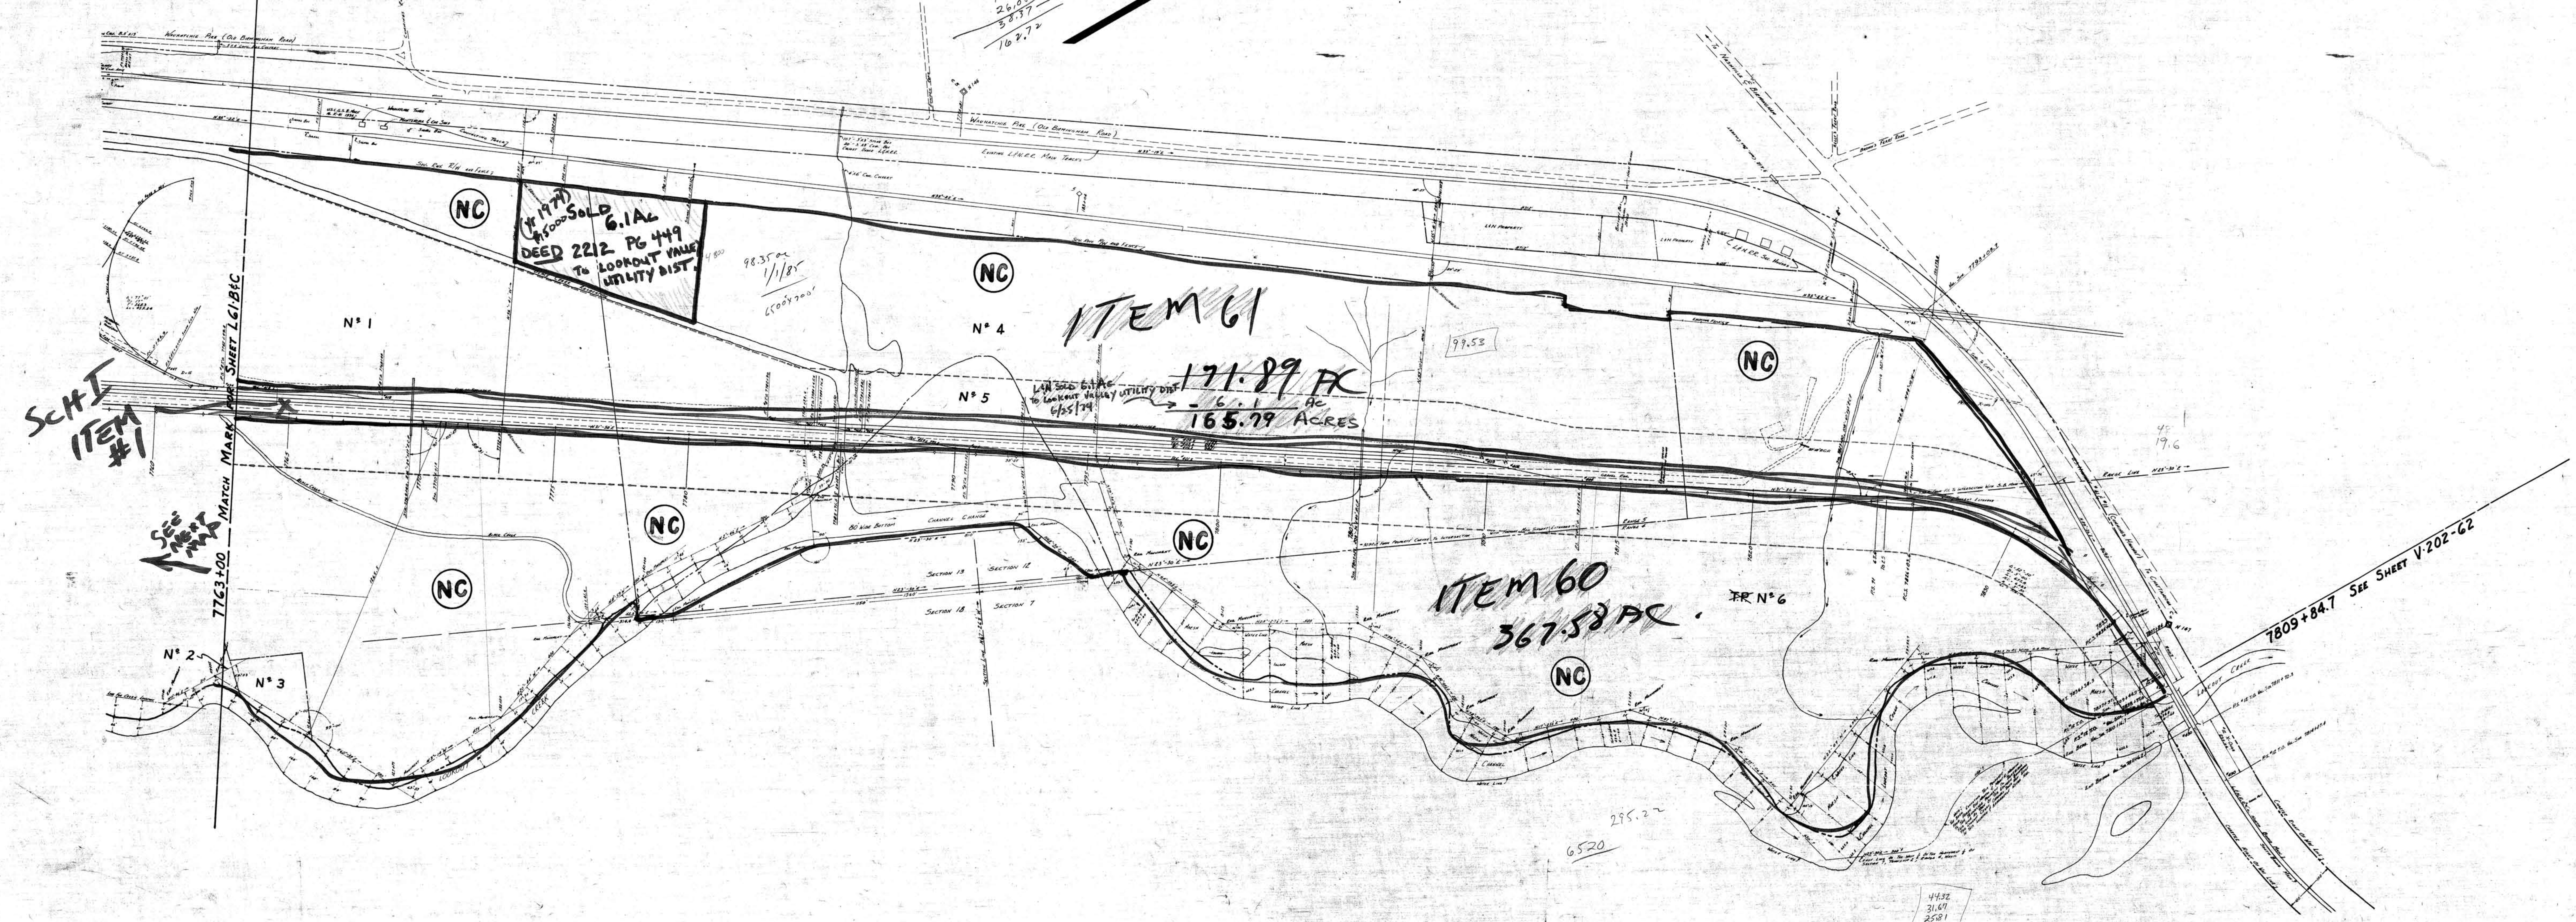

SEE NEXT SHEET
MATCH MARK SHEET L61B/C
7763+00

7809+84.7 SEE SHEET V-202-62

RIGHT OF WAY MAP
LOUISVILLE AND NASHVILLE R. R. CO.
CHATTANOOGA DIVISION
STATION 7763+00 TO STATION 7838+37
SCALE - 1 INCH = 200 FT. MAR. 17, 1961
OFFICE OF CHIEF ENGINEER
LOUISVILLE, KY.